







# Appendix 2

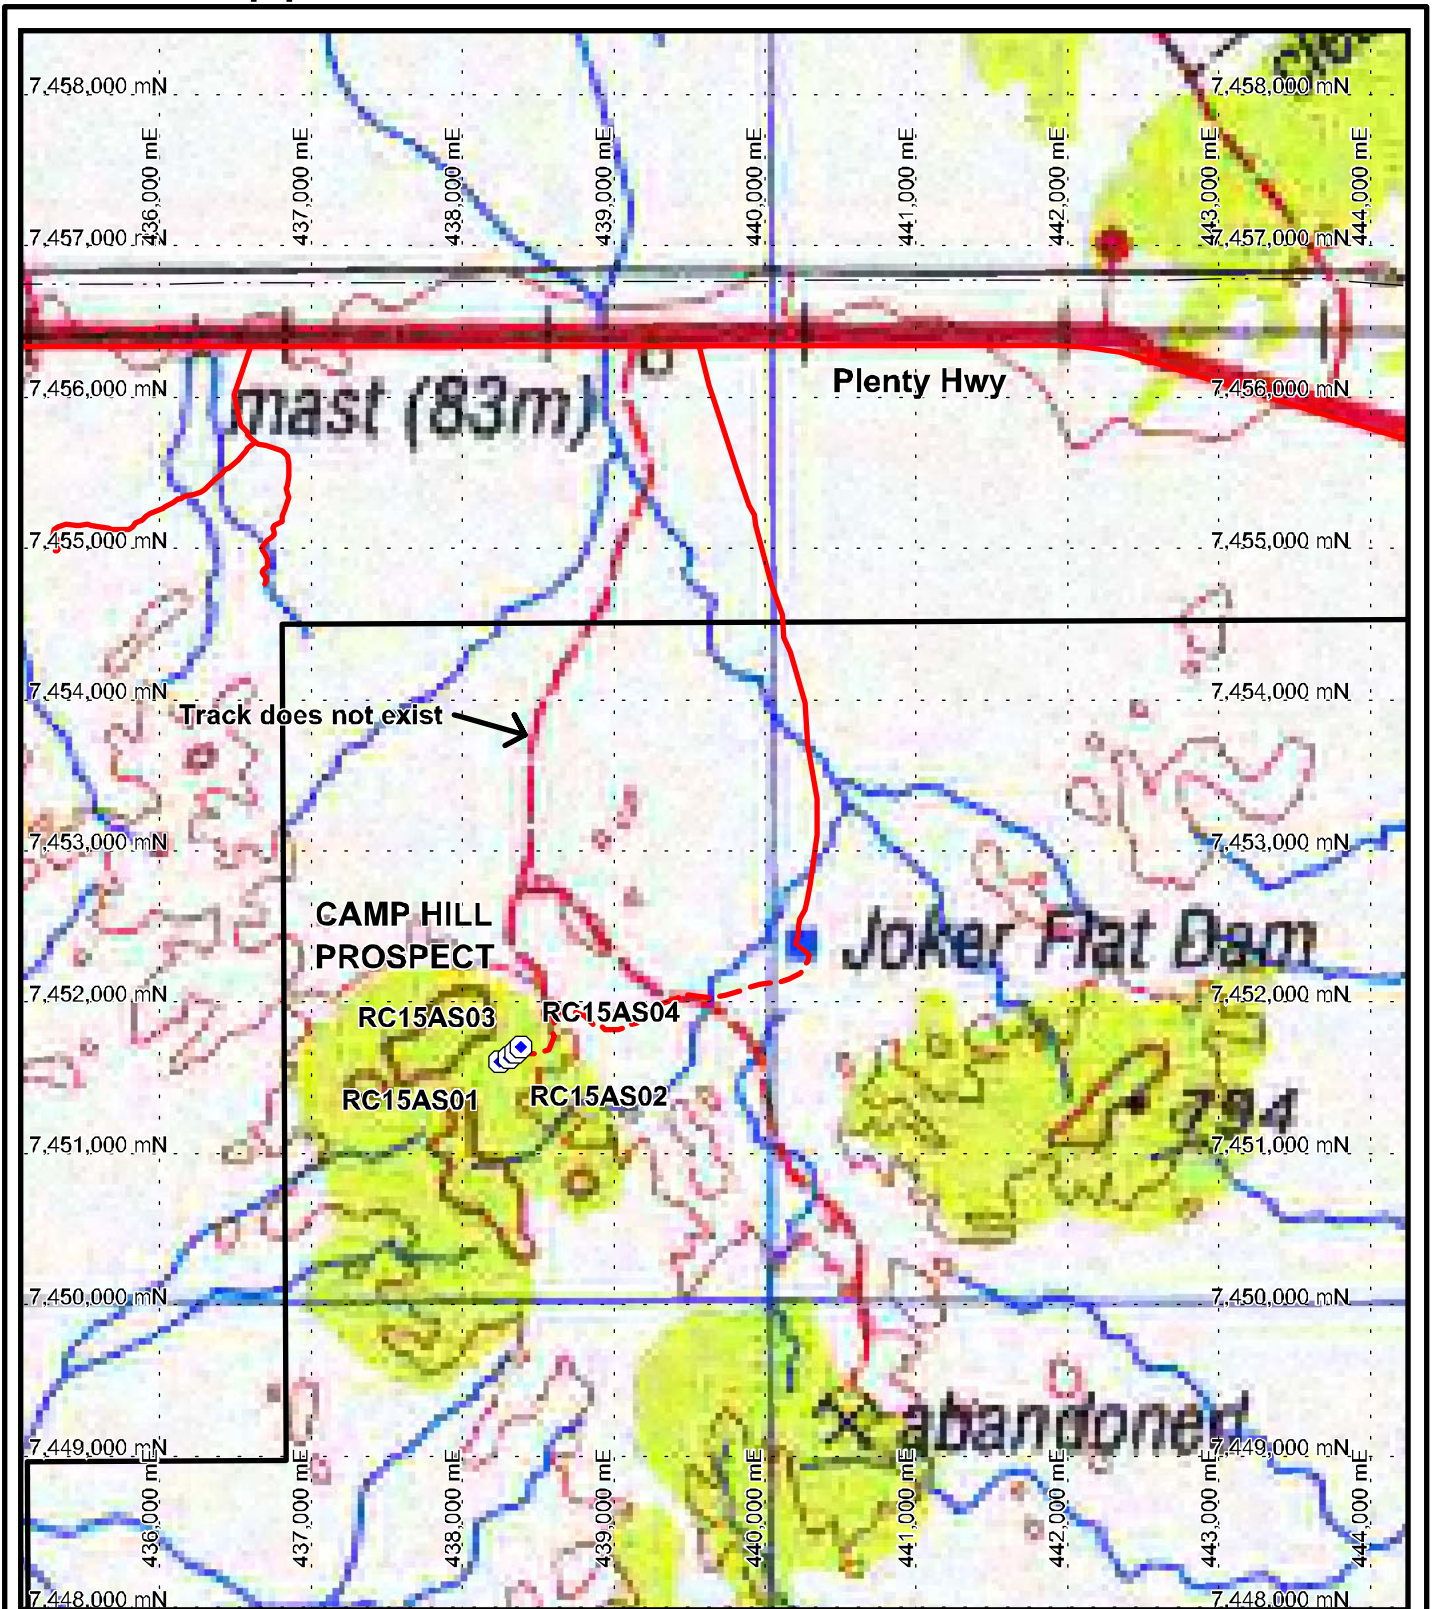

	EL24817 Boundary
	Existing road/track
	Proposed access
	Proposed drillhole
	Fenceline



**Genesis Resources**

## Proposed 2016 Drilling Camp Hill Prospect

Author: JPO	Date: 20/01/2016
Drawn:	Revised:
Dwg No.:	Report No.:
Projection: UTM Zone 53 GDA 94	Scale: 1:50,000