


Section View

Washed Out Culvert
5-8m wide

0

2.5m


50m

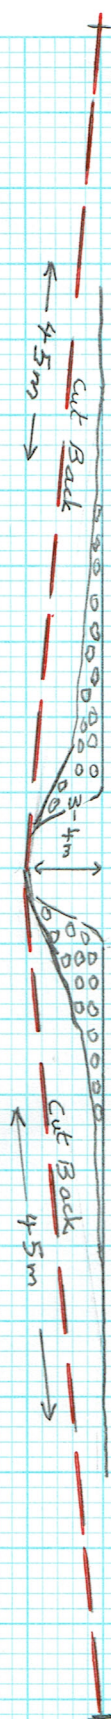

Location: 220m North of mt Wells.

-13° 30' 10" S / 131° 43' 12" E

Plan View

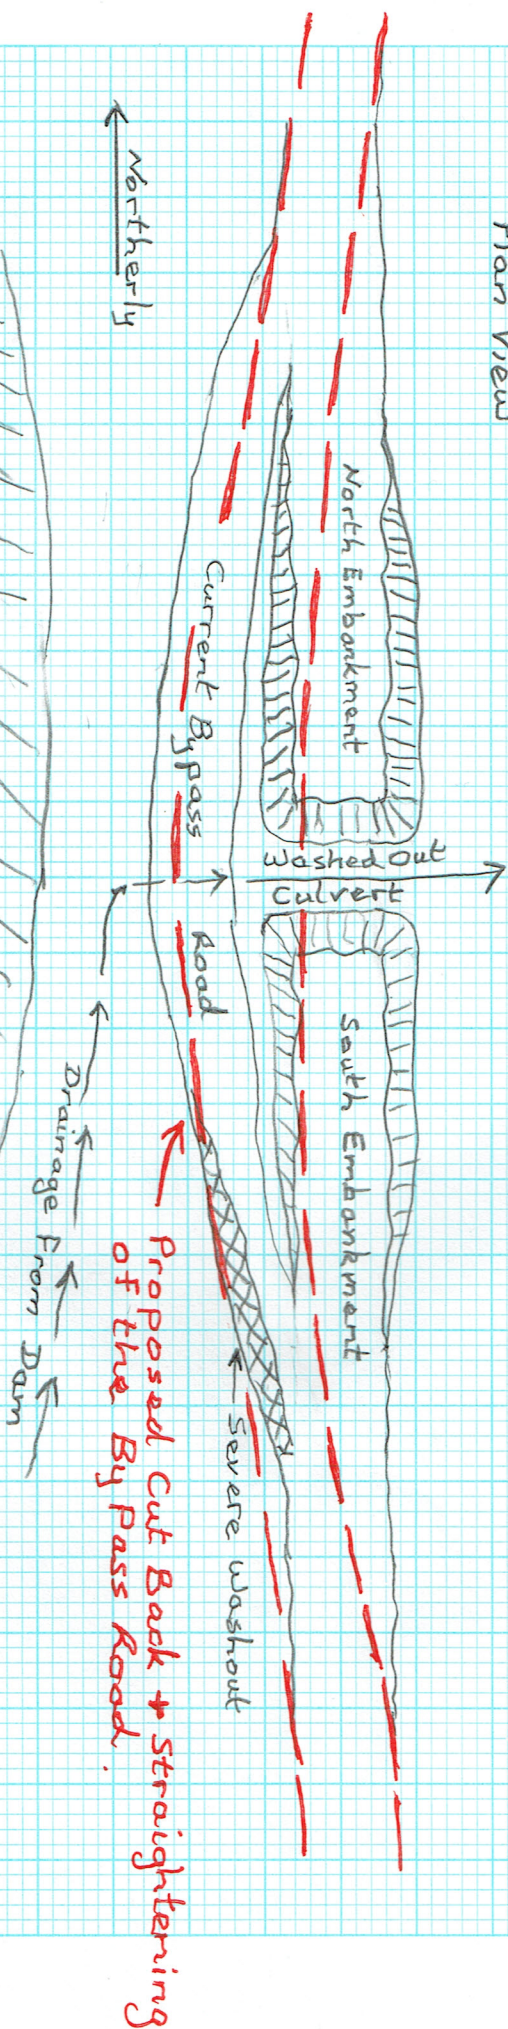

← Northerly

← Drainage From Dam

Proposed Cut Back + Straightening of the Bypass Road.

Dam Wall

Sketch: Distances are approximate only.
Scale - 1cm = 4m (1:400)

ISMINS Pty Ltd
Planned Cut Back and Straightening of Bypass Road